
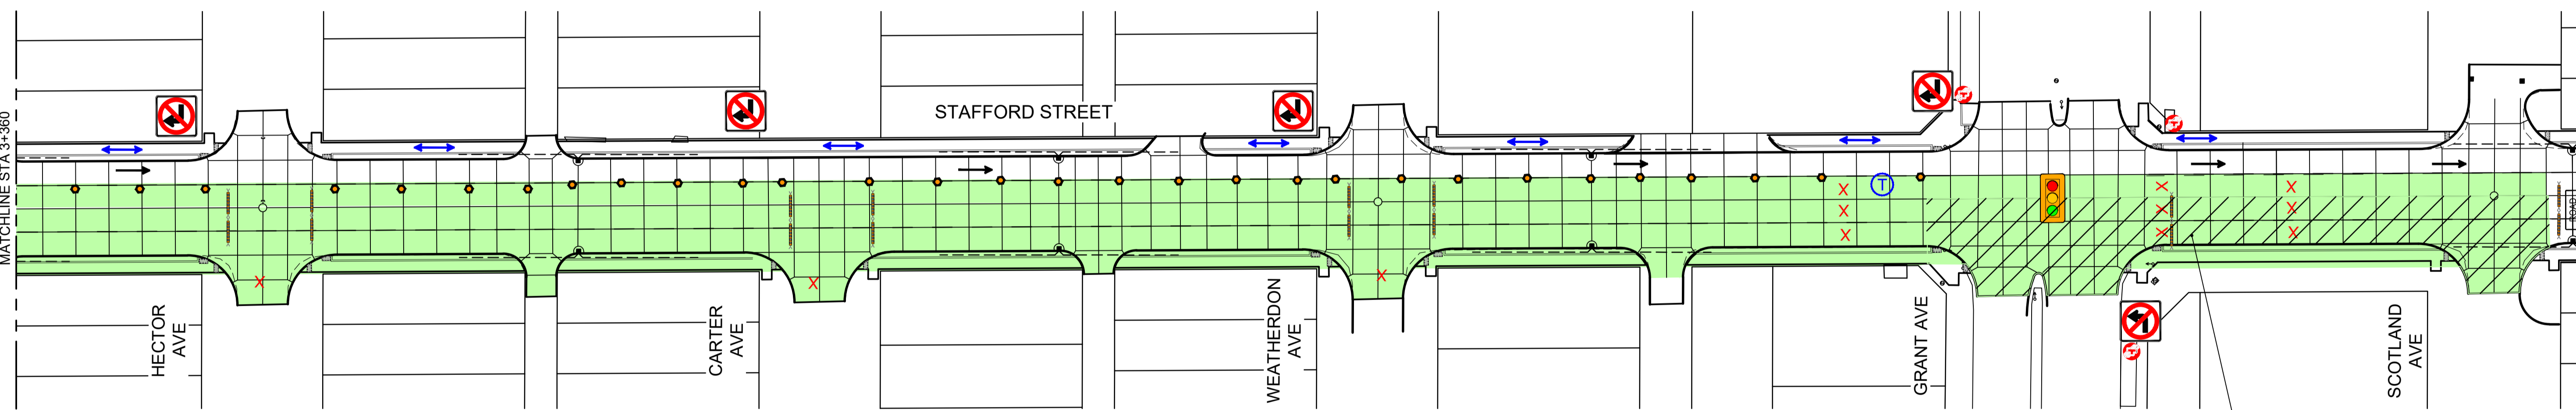


STAFFORD STREET ROADWORKS - AUGUST - OCTOBER

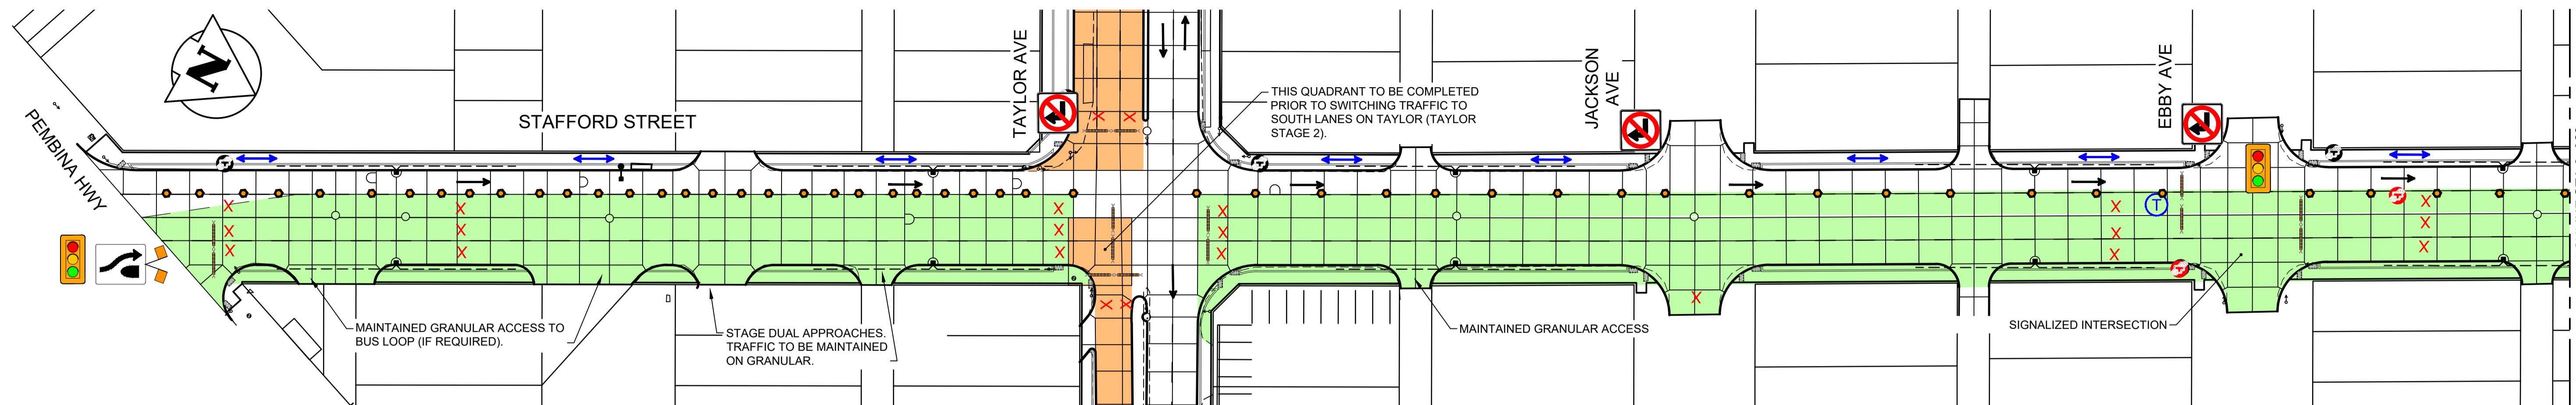

STAGE 3A TO BE COMPLETED IMMEDIATELY UPON WATERMAIN RENEWAL COMPLETION, TO ALLOW FOR FULL RESTORATION OF TRAFFIC GRANT TO CORYDON.

- LEGEND**
- 2023 CONSTRUCTION STAFFORD AUGUST - OCTOBER
 - 2023 CONSTRUCTION TAYLOR MAY - OCTOBER
 - TEMPORARILY CLOSED TRANSIT STOP
 - T TEMPORARY TRANSIT STOP
 - TRAFFIC FLOW
 - LANE CLOSED TO TRAFFIC
 - PEDESTRIAN AND CYCLIST FLOW (AS APPLICABLE)

WARNING

IF POWER EQUIPMENT OR EXPLOSIVES ARE TO BE USED FOR EXCAVATION ON THIS PROJECT THE CONTRACTOR MUST:

- 1) NOTIFY THE GAS COMPANY OF THE PROPOSED LOCATION OF EXCAVATION.
 - 2) TAKE PRECAUTION TO AVOID DAMAGE TO GAS COMPANY INSTALLATIONS.
- SEE PROVINCIAL REGULATION 140/92 FOR DETAILS

METRIC

WHOLE NUMBERS INDICATE MILLIMETRES
DECIMALIZED NUMBERS INDICATE METRES

	WATERMAIN	150 WM		HYDRANT	150 WM		M.T.S.		CONCRETE		ASPHALT		SIDEWALK		MILL JOINT		PROPERTY LINE		SURVEY BAR		DITCH		CULVERT		GAS		EXISTING		PROPOSED		EXISTING		PROPOSED	
	LAND DRAINAGE SEWER	300 LDS		WASTE WATER SEWER	300 LDS		MANHOLE		CATCH BASIN		CURB INLET/CATCH PIT		TRANSIT STOP		CULVERT	(31.334)		ELEVATION		SIDEWALK RAMP		DITCH		CULVERT		GAS		EXISTING		PROPOSED		EXISTING		PROPOSED

LOCATION APPROVED UNDERGROUND STRUCTURES

NOTE:
LOCATION OF UNDERGROUND STRUCTURES AS SHOWN ARE BASED ON THE BEST INFORMATION AVAILABLE BUT NO GUARANTEE IS GIVEN THAT ALL EXISTING UTILITIES ARE SHOWN OR THAT THE GIVEN LOCATIONS ARE EXACT. CONFIRMATION OF EXISTENCE AND EXACT LOCATION OF ALL SERVICES MUST BE OBTAINED FROM THE INDIVIDUAL UTILITIES BEFORE PROCEEDING WITH CONSTRUCTION.

B.M. ELEV.			
DESIGNED BY	T.G.	CHECKED BY	K.W.R.
DRAWN BY	V.K.	APPROVED BY	K.W.R.
HOR. SCALE:	1:500	RELEASED FOR CONSTRUCTION:	
VERTICAL:		DATE	
ISSUED FOR TENDER	21.12.20	DATE	2021/02/16
NO. REVISIONS		DATE	



ENGINEER'S SEAL
PRELIMINARY DRAWING
NOT TO BE USED FOR CONSTRUCTION
CONSULTANT DRAWING NO. C-726



2019-2023 STAFFORD/TAYLOR/CORYDON TENDER 2
STAFFORD STREET
PEMBINA HWY TO GRANT AVENUE
2023 CONSTRUCTION

SHEET 50 OF 53
CAD FILE DRAWING NUMBER 08020c-726-932.dwg
CITY DRAWING NUMBER P-3526-40

U:\1\2020\08\08020c-726-932.dwg 2021/02/16 2:37 AM K.W.R.