


TAYLOR AVENUE - ROADWORKS - MAY - JULY

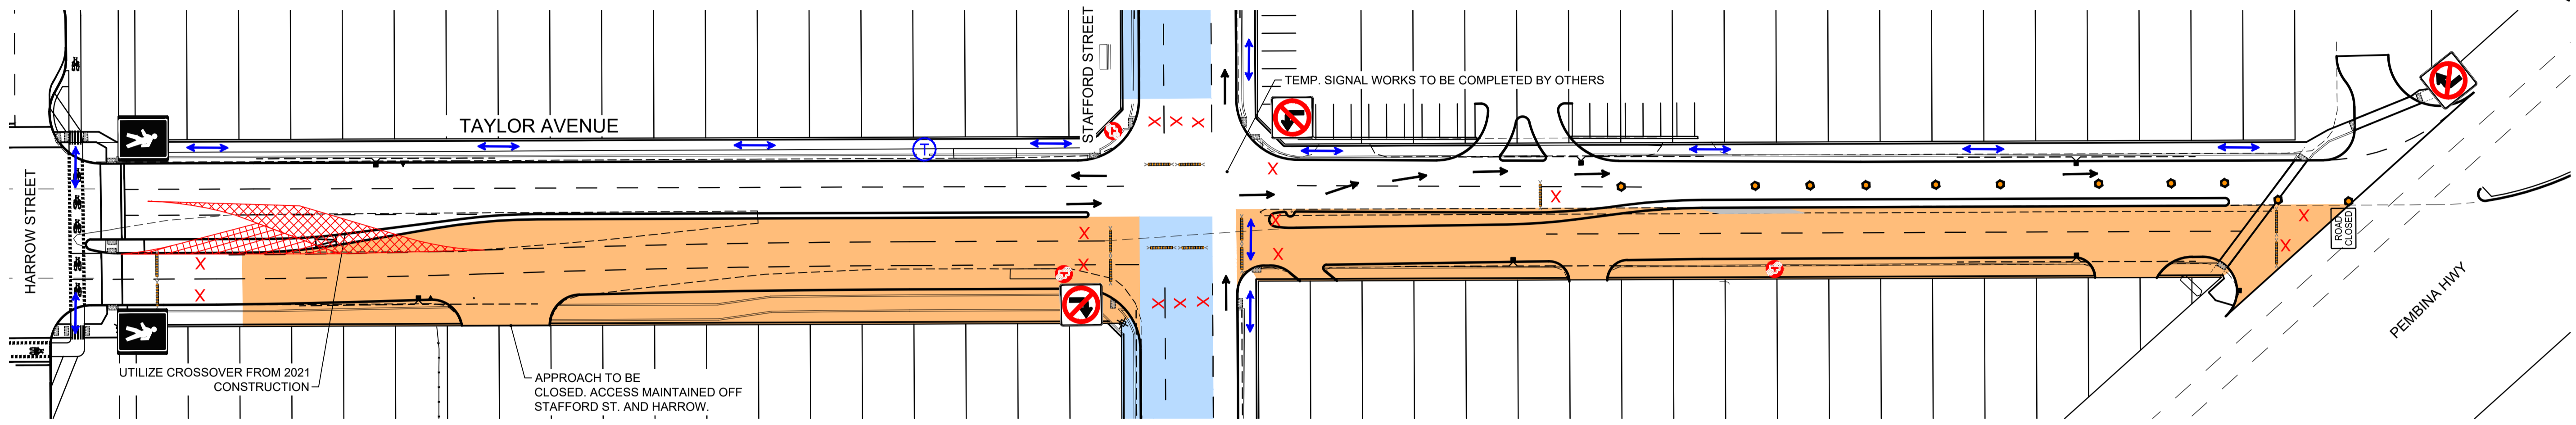

LEGEND

- 2023 CONSTRUCTION STAFFORD JUNE - AUGUST
- 2023 CONSTRUCTION TAYLOR MAY - JULY
- TEMPORARILY CLOSED TRANSIT STOP
- TEMPORARY TRANSIT STOP
- TRAFFIC FLOW
- LANE CLOSED TO TRAFFIC
- PEDESTRIAN AND CYCLIST FLOW (AS APPLICABLE)

WARNING

IF POWER EQUIPMENT OR EXPLOSIVES ARE TO BE USED FOR EXCAVATION ON THIS PROJECT THE CONTRACTOR MUST:

- 1) NOTIFY THE GAS COMPANY OF THE PROPOSED LOCATION OF EXCAVATION.
 - 2) TAKE PRECAUTION TO AVOID DAMAGE TO GAS COMPANY INSTALLATIONS.
- SEE PROVINCIAL REGULATION 140/92 FOR DETAILS

METRIC

WHOLE NUMBERS INDICATE MILLIMETRES
DECIMALIZED NUMBERS INDICATE METRES

150 WM	WATERMAIN	150 WM	HYDRO			
HYDRANT		M.T.S.				
VALVE		CONCRETE				
300 LDS	LAND DRAINAGE SEWER	300 LDS	ASPHALT			
250 WWS	WASTE WATER SEWER	250 WWS	SIDEWALK			
MANHOLE		MILL JOINT				
CATCH BASIN		PROPERTY LINE				
CURB INLET/CATCH PIT		SURVEY BAR				
TRANSIT STOP		DITCH				
CULVERT		ELEVATION				
GAS		SIDEWALK RAMP				
EXISTING	LEGEND-PLAN	PROPOSED	EXISTING	LEGEND-PROFILE	PROPOSED	

LOCATION APPROVED UNDERGROUND STRUCTURES

SUPV. U/G STRUCTURES COMMITTEE DATE

NOTE:
LOCATION OF UNDERGROUND STRUCTURES AS SHOWN ARE BASED ON THE BEST INFORMATION AVAILABLE BUT NO GUARANTEE IS GIVEN THAT ALL EXISTING UTILITIES ARE SHOWN OR THAT THE GIVEN LOCATIONS ARE EXACT. CONFIRMATION OF EXISTENCE AND EXACT LOCATION OF ALL SERVICES MUST BE OBTAINED FROM THE INDIVIDUAL UTILITIES BEFORE PROCEEDING WITH CONSTRUCTION.

B.M. ELEV.			
NO.	REVISIONS	DATE	BY
0	ISSUED FOR TENDER	21.12.20	K.W.R.

Stantec
500 - 311 Portage Avenue, Winnipeg MB Canada
www.stantec.com

DESIGNED BY	T.G.	CHECKED BY	K.W.R.
DRAWN BY	V.K.	APPROVED BY	K.W.R.
HOR. SCALE:	1:500	RELEASED FOR CONSTRUCTION:	
VERTICAL:		DATE	2021/02/16

ENGINEER'S SEAL

PRELIMINARY DRAWING

NOT TO BE USED FOR CONSTRUCTION

CONSULTANT DRAWING NO.
C-725

THE CITY OF WINNIPEG
PUBLIC WORKS DEPARTMENT
ENGINEERING DIVISION

2019-2023 STAFFORD/TAYLOR/CORYDON
TENDER 2
TAYLOR AVENUE
HARROW STREET TO PEMBINA HWY
2023 CONSTRUCTION

SHEET 9 OF 53
CAD FILE DRAWING NUMBER 08020c-724-932.dwg
CITY DRAWING NUMBER P-3525-19

ENGINEERS GEOSCIENTISTS MANITOBA
Certificate of Authorization
Stantec Consulting Ltd.
No. 1301

I:\11789690\0820_drawing\0301_schedules\for city\winnipeg\08020c-724-932.dwg 2021/11/24 2:31:40 PM K.W.R. cadfile