



Road Sections : Stafford Street Staging

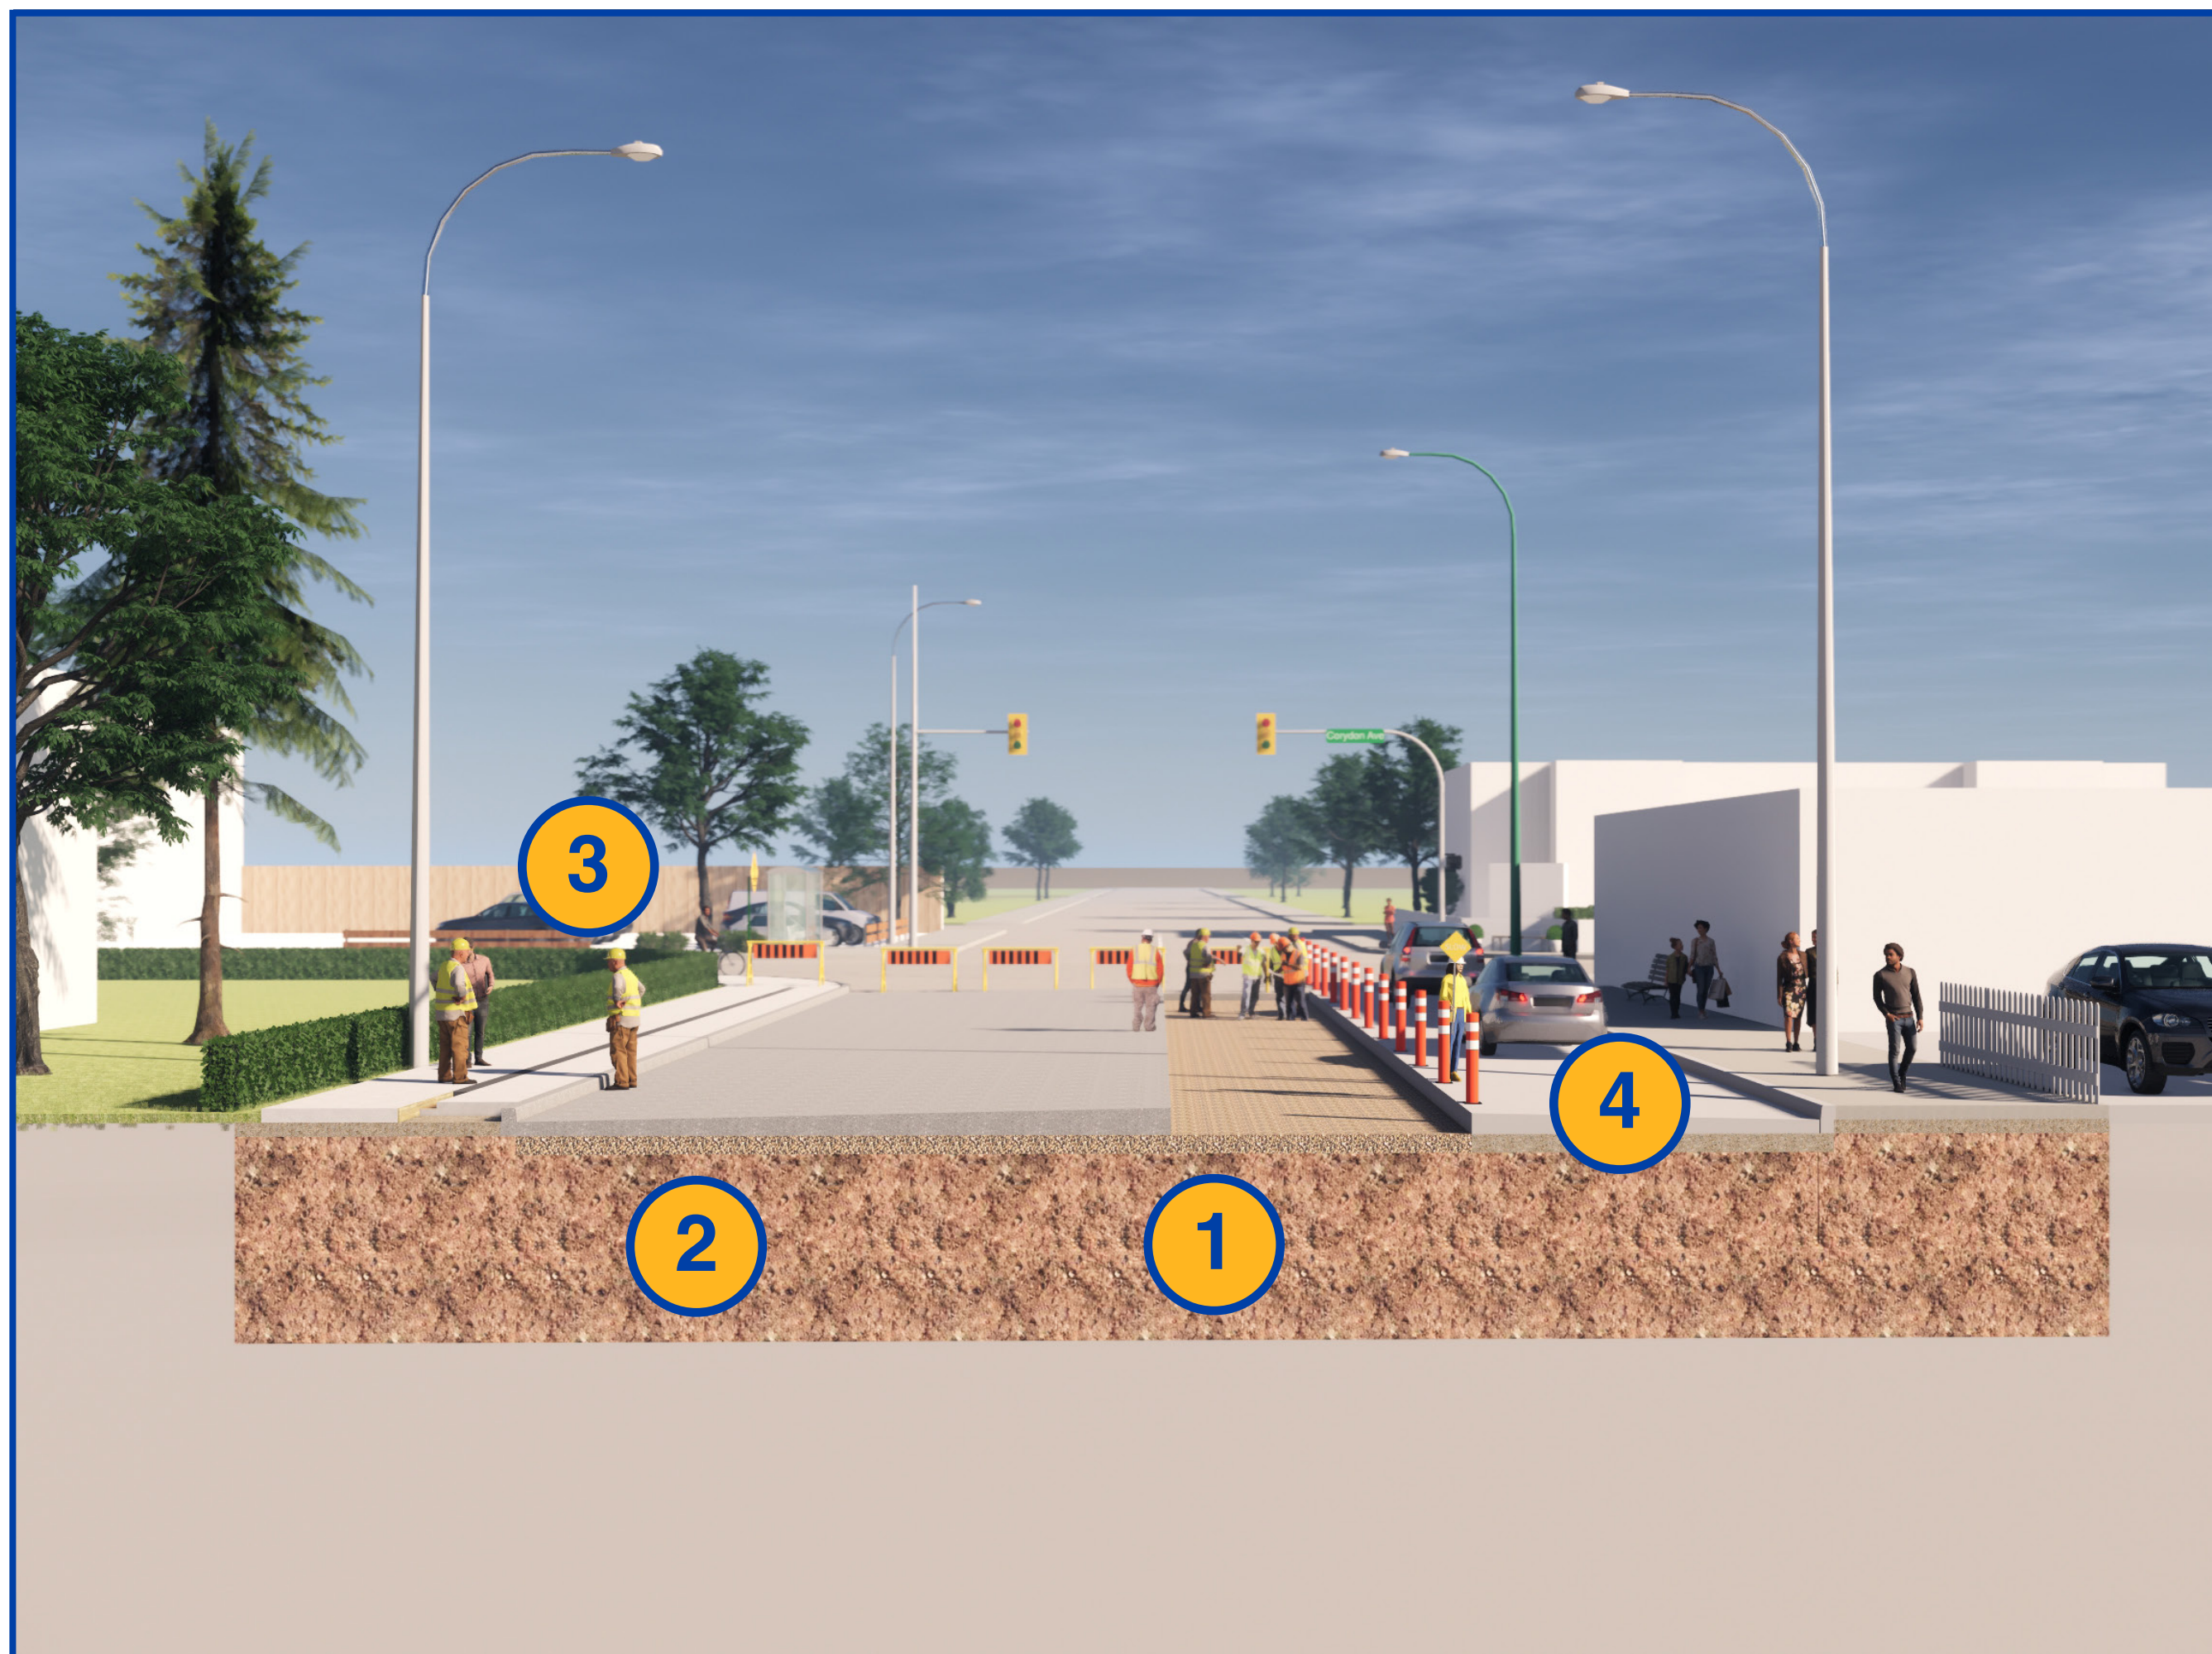

- 1 Excavate and complete sub-base and base for two-and-a-half lanes.
- 2 Pave concrete on two west lanes.
- 3 Complete sidewalk on west side and install new street lights.
- 4 One lane northbound to be maintained.

Stage 1

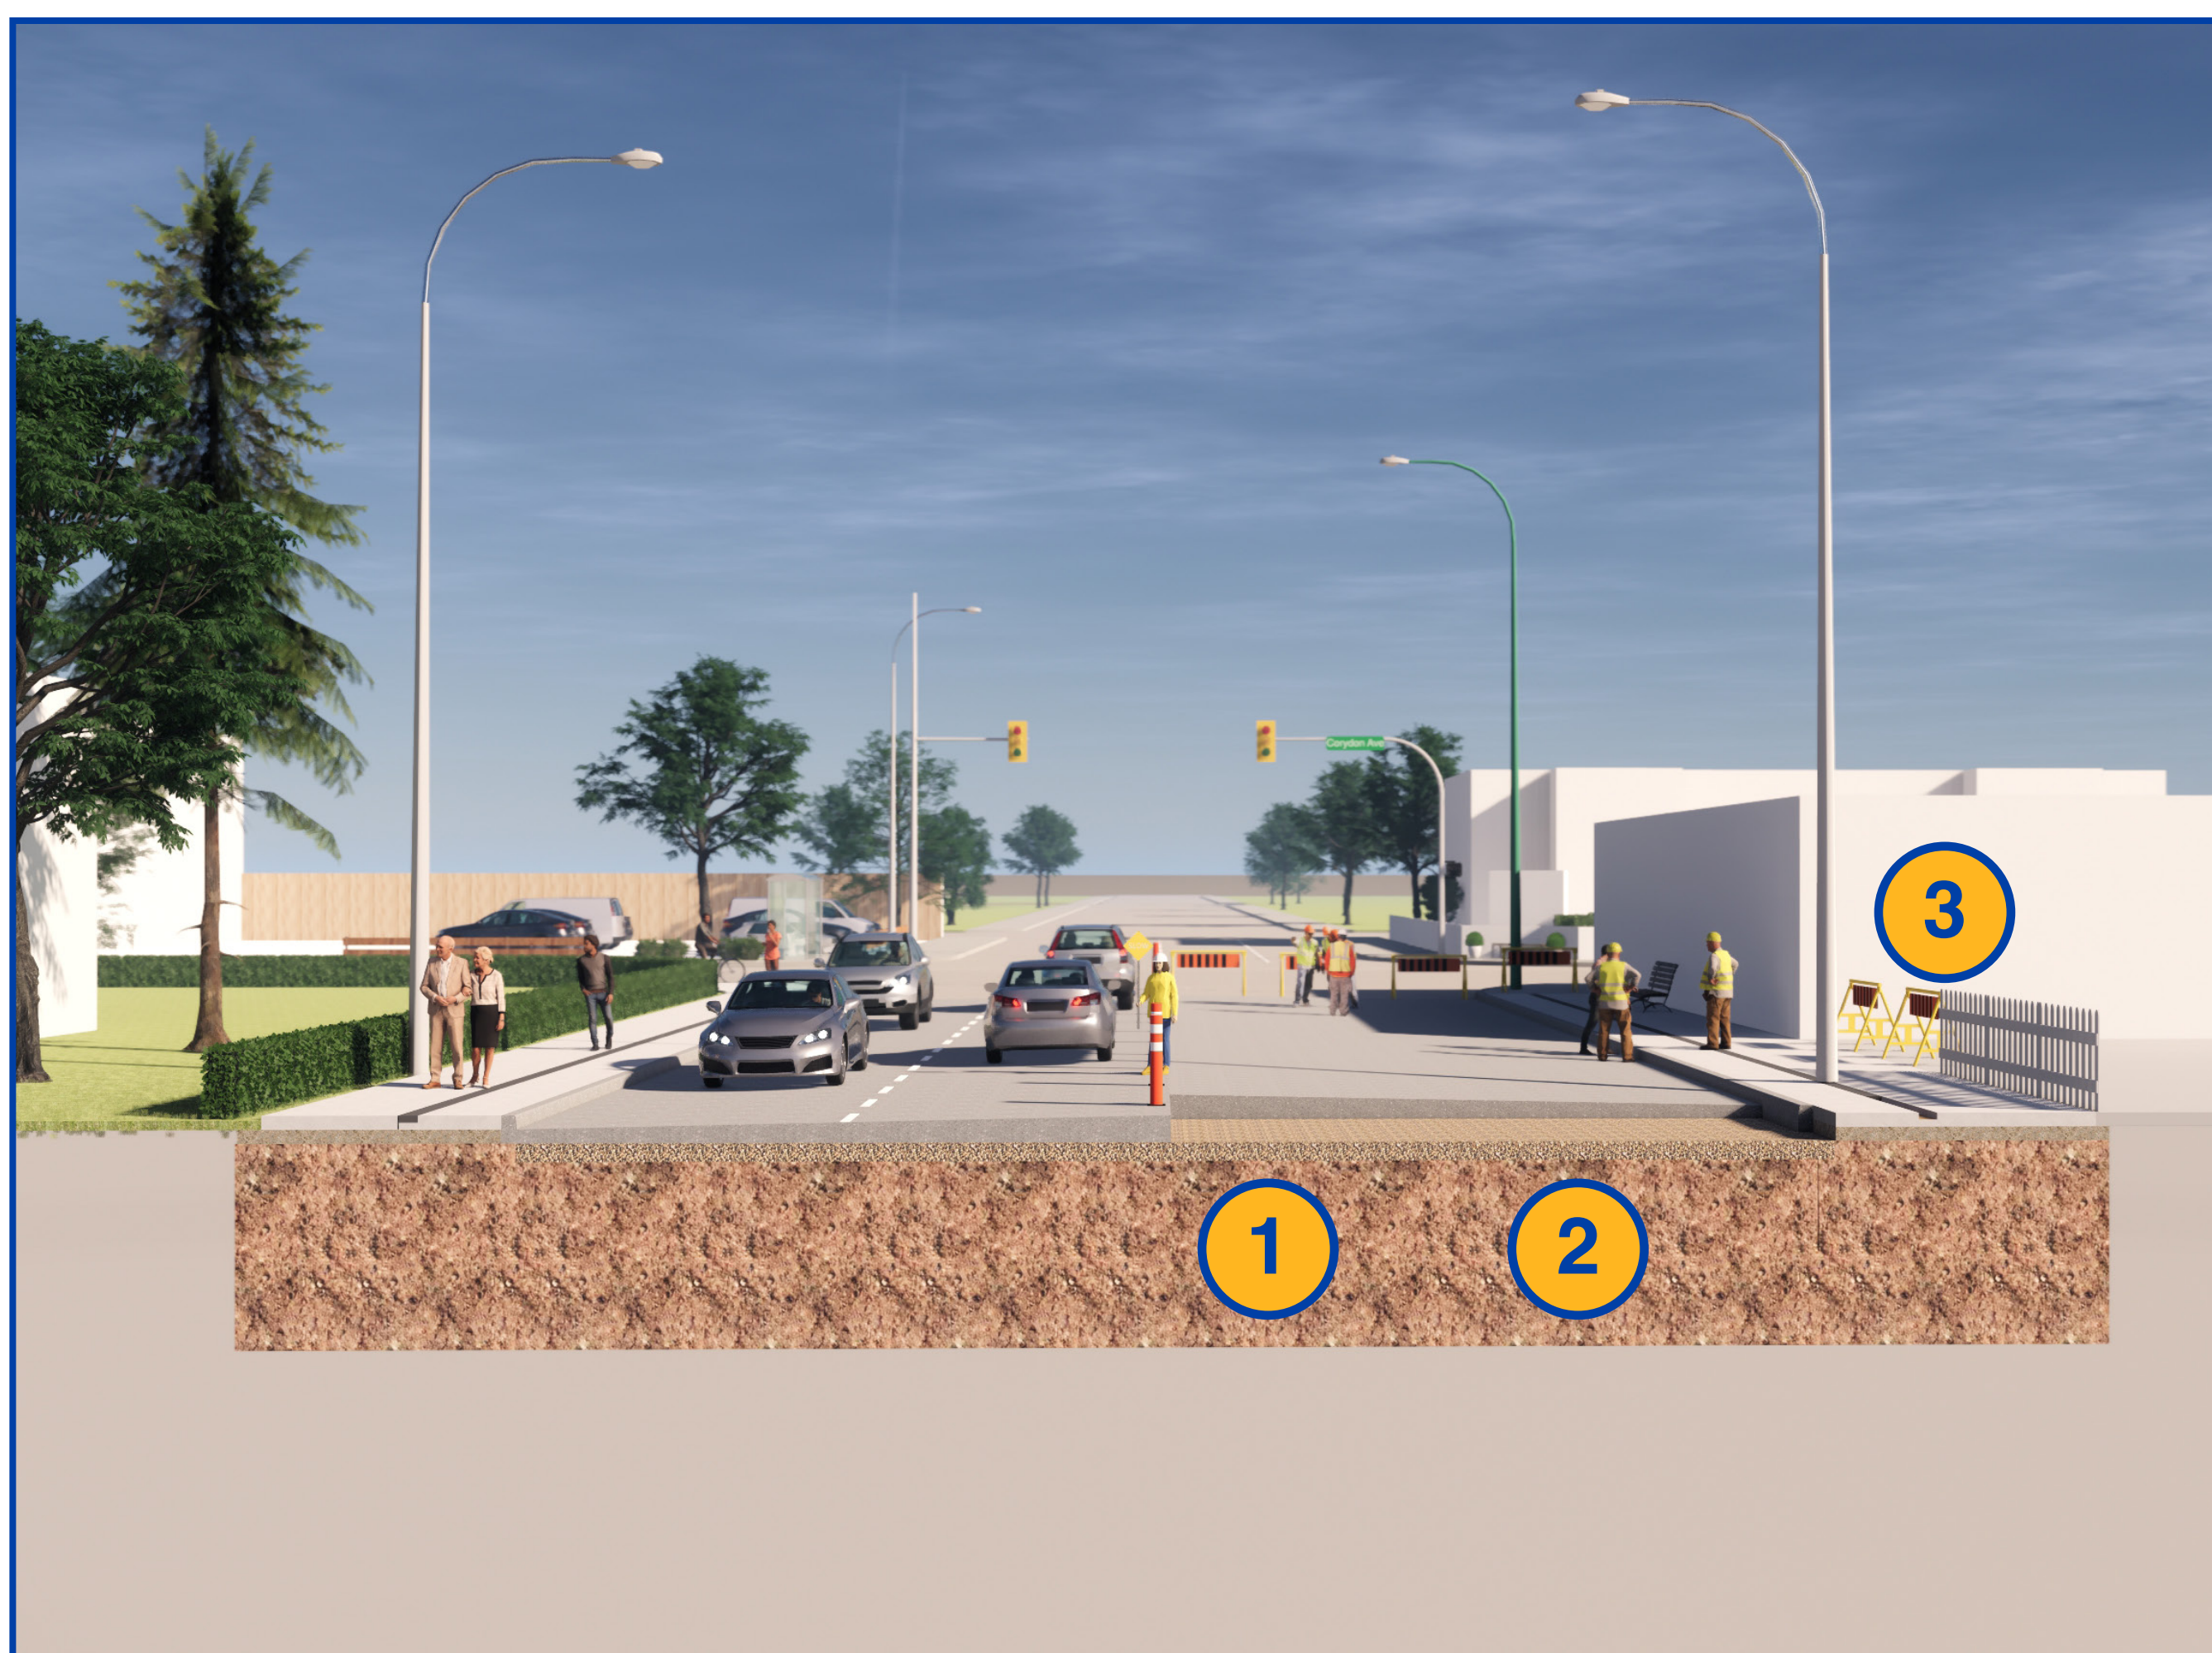

- 1 Complete remaining excavation and sub-base.
- 2 Pave concrete on two east lanes.
- 3 Complete sidewalk on east side and install new street lights.

Stage 2