




PLAN
Scale 1:500

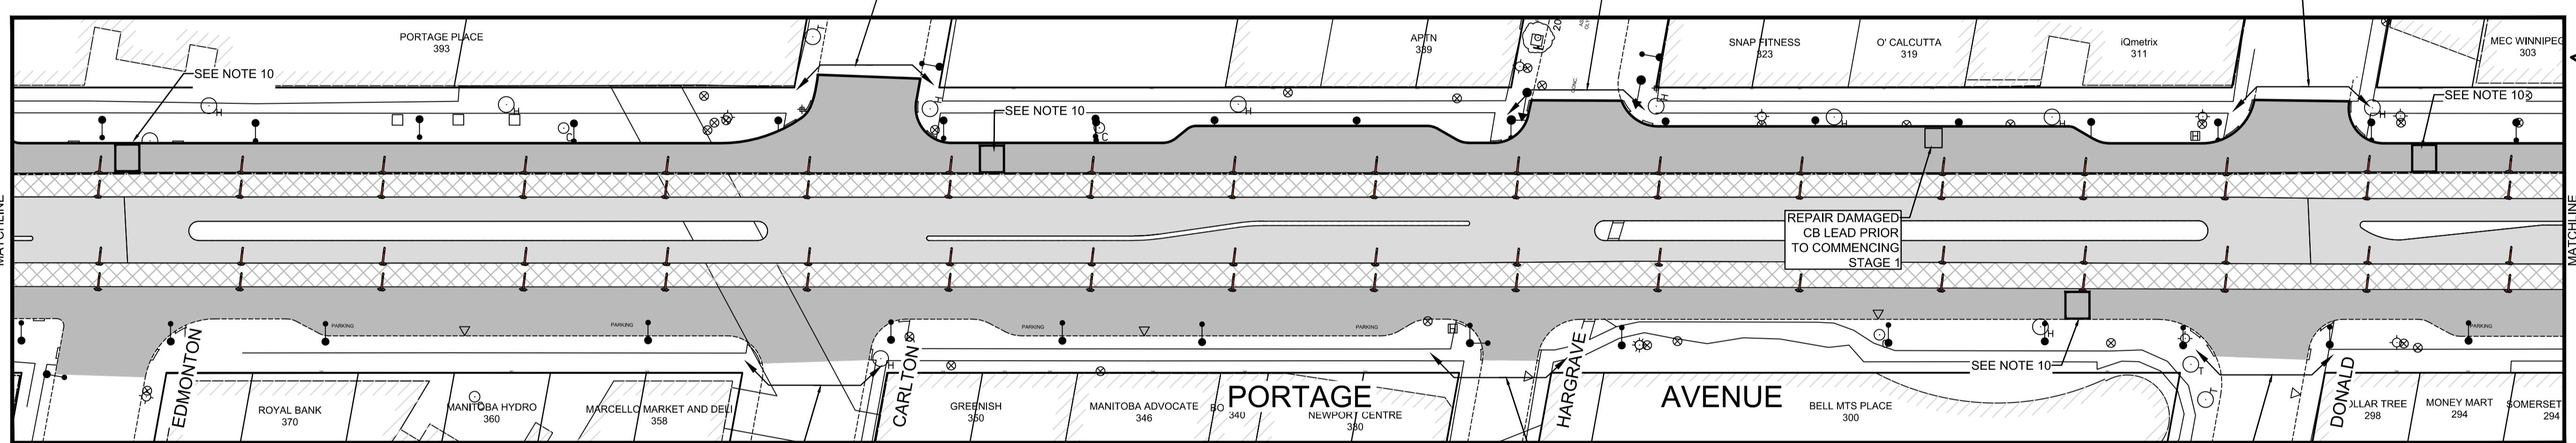


PLAN
Scale 1:500

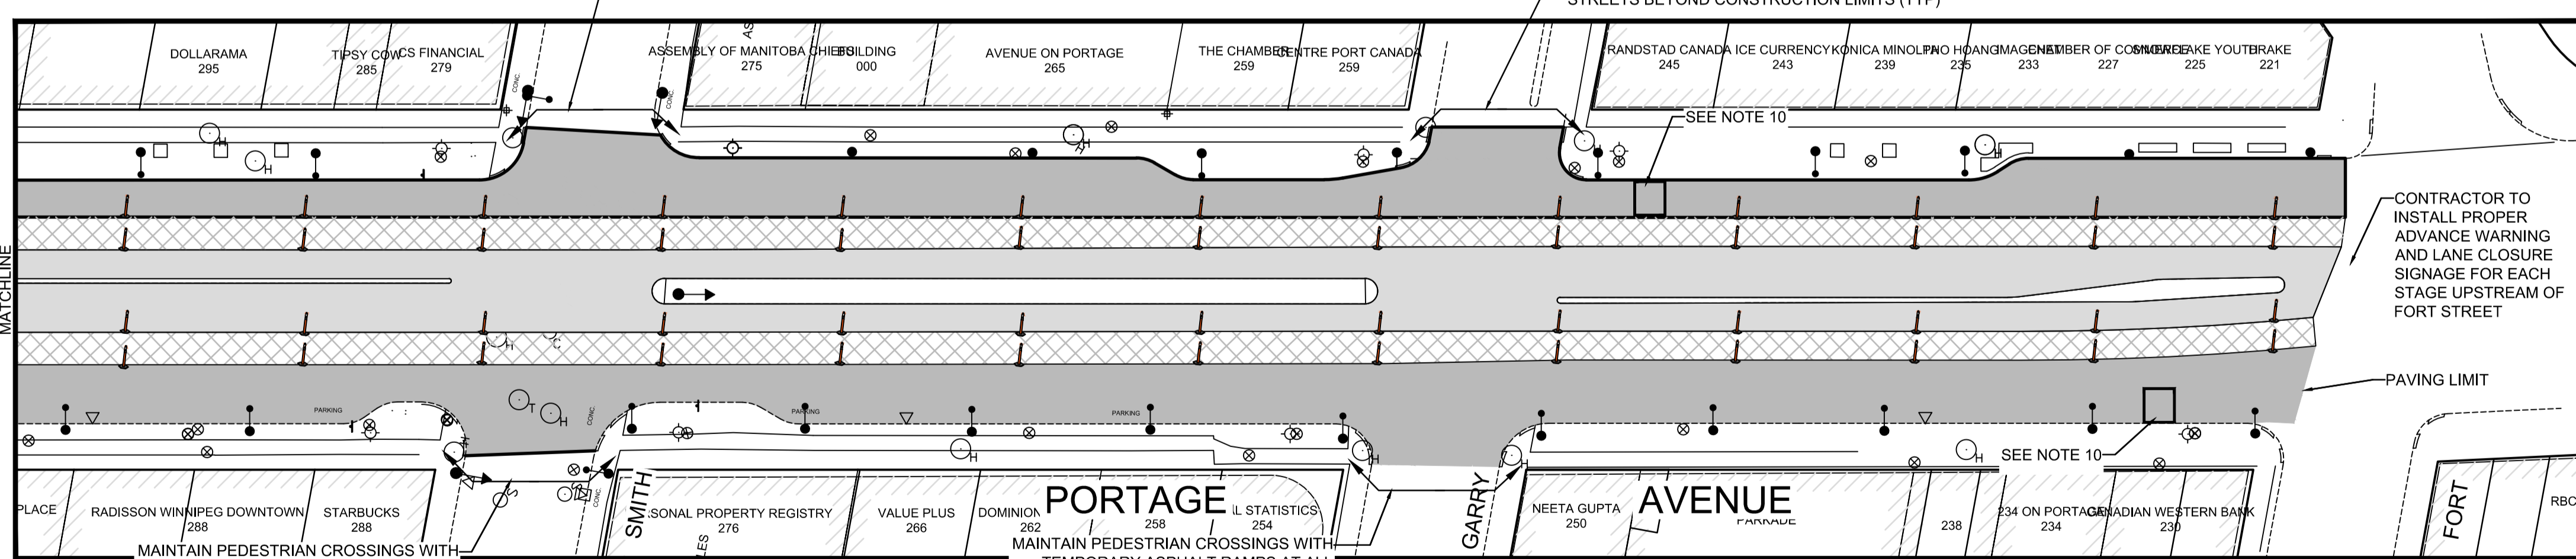


PLAN
Scale 1:500

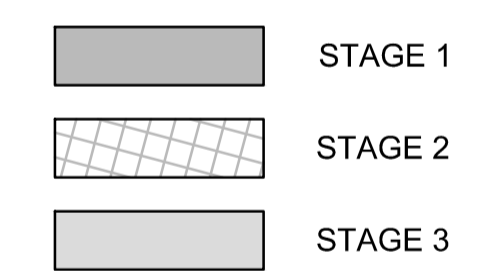

- NOTE:**
- ALL TEMPORARY SIGNAGE AND SIGN PLACEMENT TO BE IN ACCORDANCE WITH THE LATEST EDITION OF THE MANUAL OF TEMPORARY TRAFFIC CONTROL ON CITY STREETS
 - CONTRACTOR TO MAINTAIN 2 LANES OF TRAFFIC ON PORTAGE AVENUE AT ALL TIMES, IN LANES NOT UNDER CONSTRUCTION
 - ALL ASPHALT PAVING TO BE COMPLETED ON EVENINGS AND WEEKENDS. DURING STAGE 2 CONCRETE WORK THE CONTRACTOR WILL BE ALLOWED ONLY 2 BLOCKS IN EACH DIRECTION CLOSED AT ANY GIVEN TIME.
 - THE CONTRACTOR IS ADVISED THAT MATERIAL DELIVERIES, CONCRETE POURS MUST OCCUR IN OFF PEAK HOURS IN BOTH DIRECTIONS.
 - PROPERLY EQUIPPED FLAG PERSONS WILL BE REQUIRED WHEN MOVING ANY CONSTRUCTION VEHICLE INTO OR OUT OF TRAFFIC
 - CONTRACTOR TO HAVE FLAG PERSONS AT ALL SIDESTREET UPSTREAM INTERSECTIONS DURING ASPHALT PAVING.
 - CONTRACTOR TO MAINTAIN LEFT TURNS ON PORTAGE AVENUE TO THE MAXIMUM EXTENT POSSIBLE. WHERE NOT POSSIBLE INSTALL APPLICABLE SIGNAGE.
 - CONTRACTOR TO MAINTAIN ACCESS TO ALL SIDE STREETS, PRIVATE APPROACHES AT ALL TIMES, ANY DISRUPTION TO APPROVED BE THE CONTRACTOR ADMINISTRATOR AND CONTRACTOR TO ADVISE OWNER.
 - MAINTAIN BUS STOP AT CURRENT LOCATION. DURING STAGE 1, INSTALL 2.5m WIDE ASPHALT RAMP TO PROVIDE ACCESSIBLE ACCESS TO BUILDING FROM MIDDLE LANE AS PER DETAIL 1.

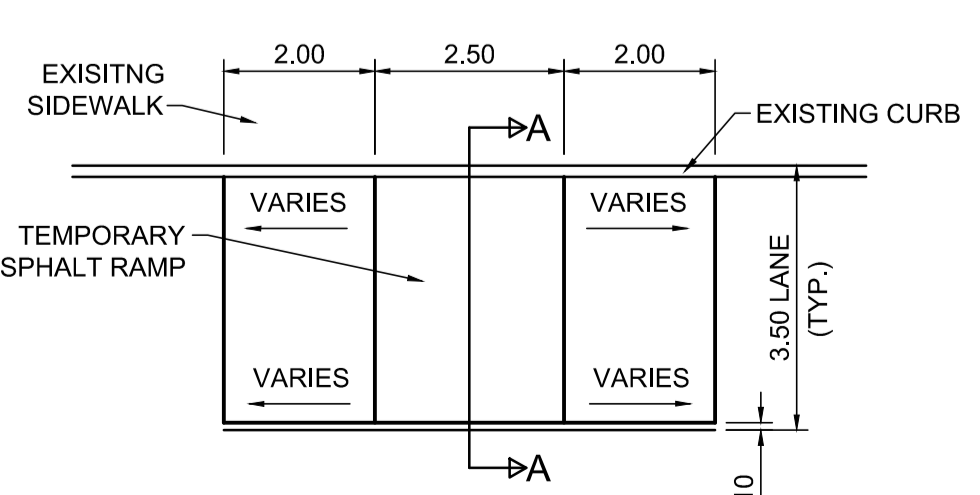

DETAIL 1 - BUS STOP RAMP
Scale NTS

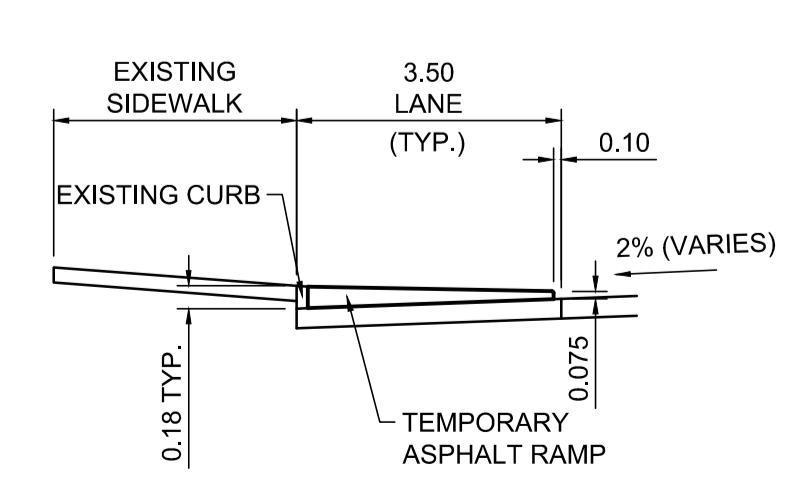

SECTION A-A
Scale NTS

ENGINEERS GEOSCIENTISTS MANITOBA
Certificate of Authorization
AECOM Canada Ltd.
No. 4671 Date: _____

B.M. ELEV.	DATE	BY	DATE	DATE	DATE
	2020/02/24	TLF			
	2020/02/10	KWR			
				2019/08/27	

AECOM		ENGINEER'S SEAL		
DESIGNED BY: KWR	CHECKED BY: TLF			
DRAWN BY: PAAP	APPROVED BY: TLF			
HOR. SCALE: 1:500	RELEASED FOR CONSTRUCTION BY:			
NO. REVISIONS	DATE	DATE	DATE	DATE

METRIC
WHOLE NUMBERS INDICATE MILLIMETRES
DECIMALIZED NUMBERS INDICATE METRES

THE CITY OF WINNIPEG
PUBLIC WORKS DEPARTMENT
ENGINEERING DIVISION

DOWNTOWN PAVEMENT RENEWALS PROJECT
2020 CONSTRUCTION

CITY DRAWING NUMBER P-3527-09
SHEET 9 OF 19

CONSTRUCTION STAGING
PORTAGE AVENUE - MEMORIAL BOULEVARD TO FORT STREET
STAGES 1 - 3