




PLAN VIEW  
SCALE 3/8" = 1'-0"

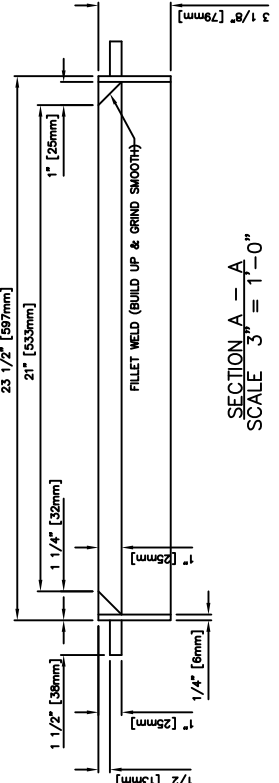

SECTION A - A  
SCALE 3/8" = 1'-0"

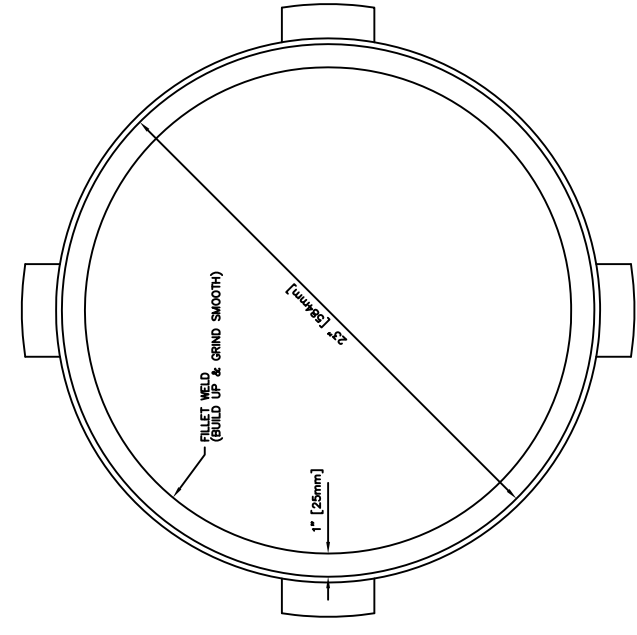

BOTTOM VIEW  
SCALE 3/8" = 1'-0"

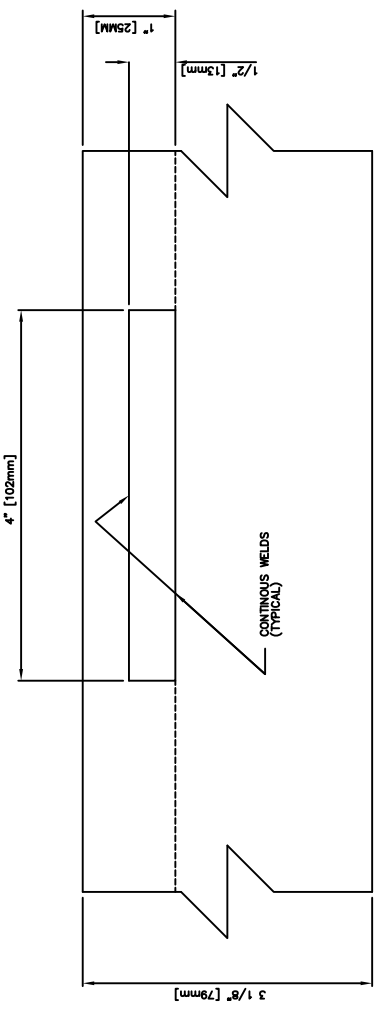

SECTION B - B  
SCALE 1/8" = 1"

NOTES.

1. TOP RING FORM REQUIRED FOR ST-115 BASE INSTALLATIONS.
2. RING = 1/4" THICK STEEL. HANDLES = 1/2" STEEL.
3. ALL WELDS ON TOP & BOTTOM SURFACES SHALL BE CONTINUOUS AND GROUND SMOOTH.
4. IMPERIAL ARE IN WHOLE NUMBERS AND METRIC NUMBERS ARE IN BRACKETS.
5. TOP RING ARE TO BE SHIPPED IN A PROTECTIVE CASE.
6. COPIES OF ORIGINAL DRAWINGS AVAILABLE FROM TRAFFIC SIGNALS.

THE CITY OF WINNIPEG PUBLIC WORKS DEPARTMENT TRANSPORTATION DIVISION		SHEET OF CAD FILE DRAWING NUMBER CITY DRAWING NUMBER SD- 317
TOP RING FORM FOR MEDIUM DUTY DAVIT POLE BASE		ENGINEER'S SEAL
REFERENCE SPEC. NO. CW 3620	DESIGNED BY CHECKED BY DRAWN BY SCALE AS NOTED	DATE
APPROVED BY		DATE
REVISIONS		NO. DATE BY