

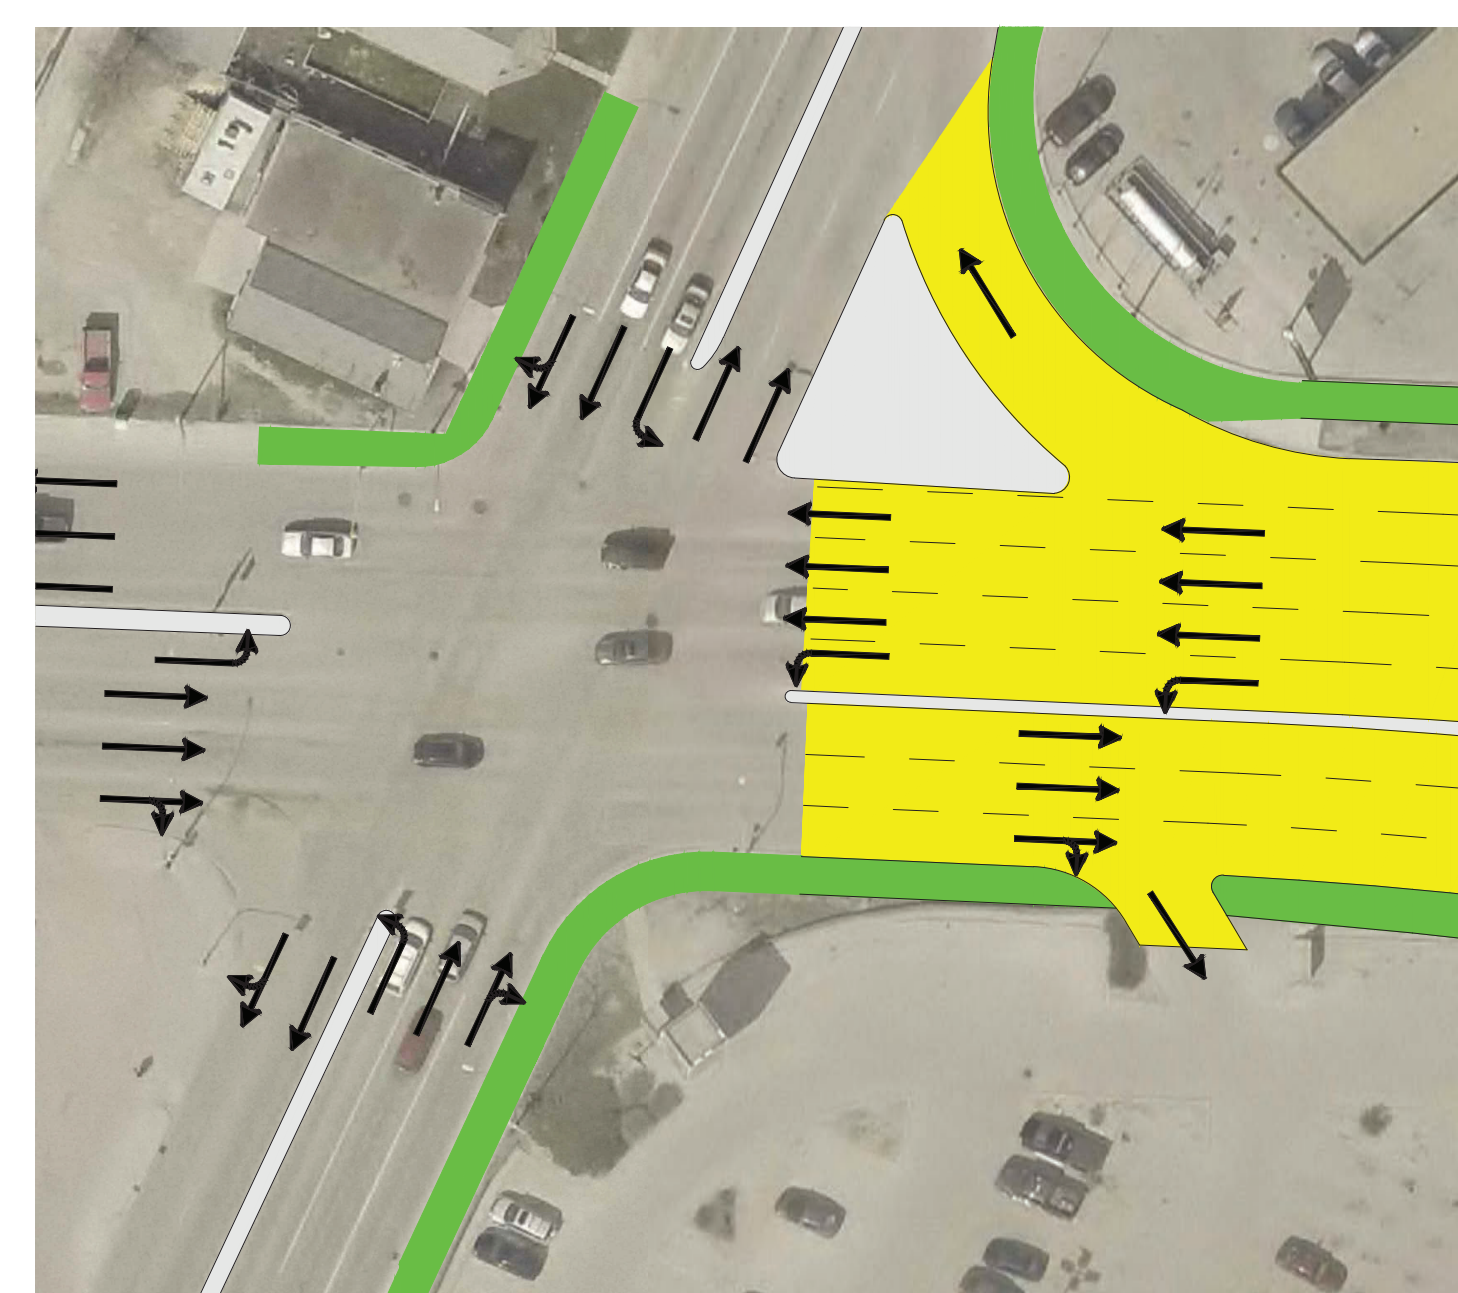


# Phase 2 - Option A Reconstruct McPhillips Underpass

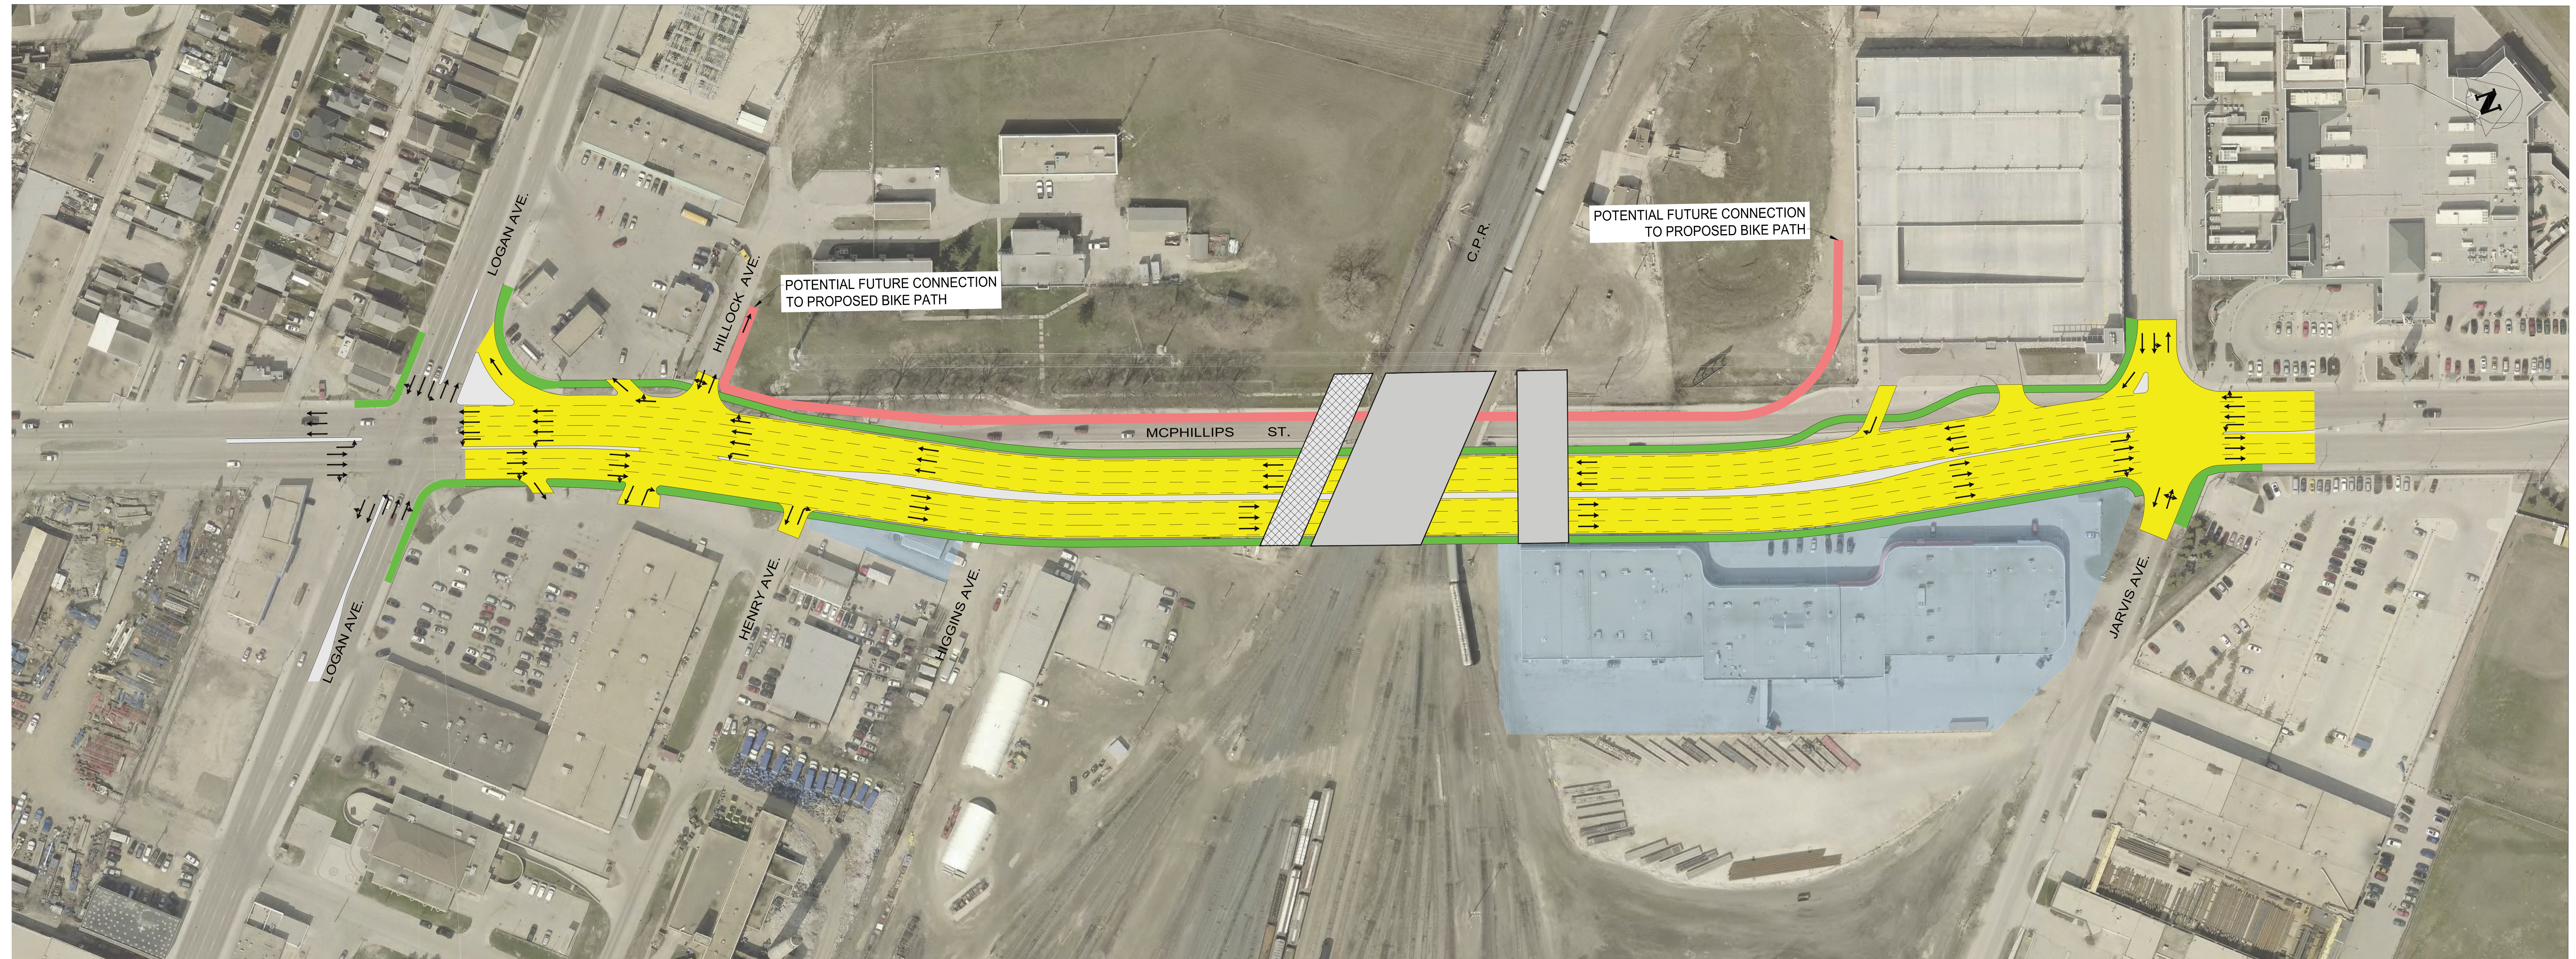


McPHILLIPS ST. & LOGAN AVE.

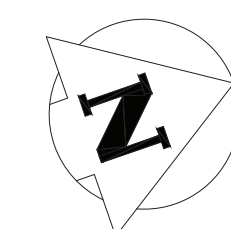

LEGEND

PROPOSED LIMITS / ROAD WORK	
PEDESTRIAN FACILITY	
POTENTIAL BIKE PATH	
EXISTING BICYCLE / PEDESTRIAN FACILITY	
TRAFFIC FLOW DIRECTION	
MEDIAN	
PERMANENT BRIDGE	
TEMPORARY BRIDGE	
POTENTIAL PROPERTY IMPACT	

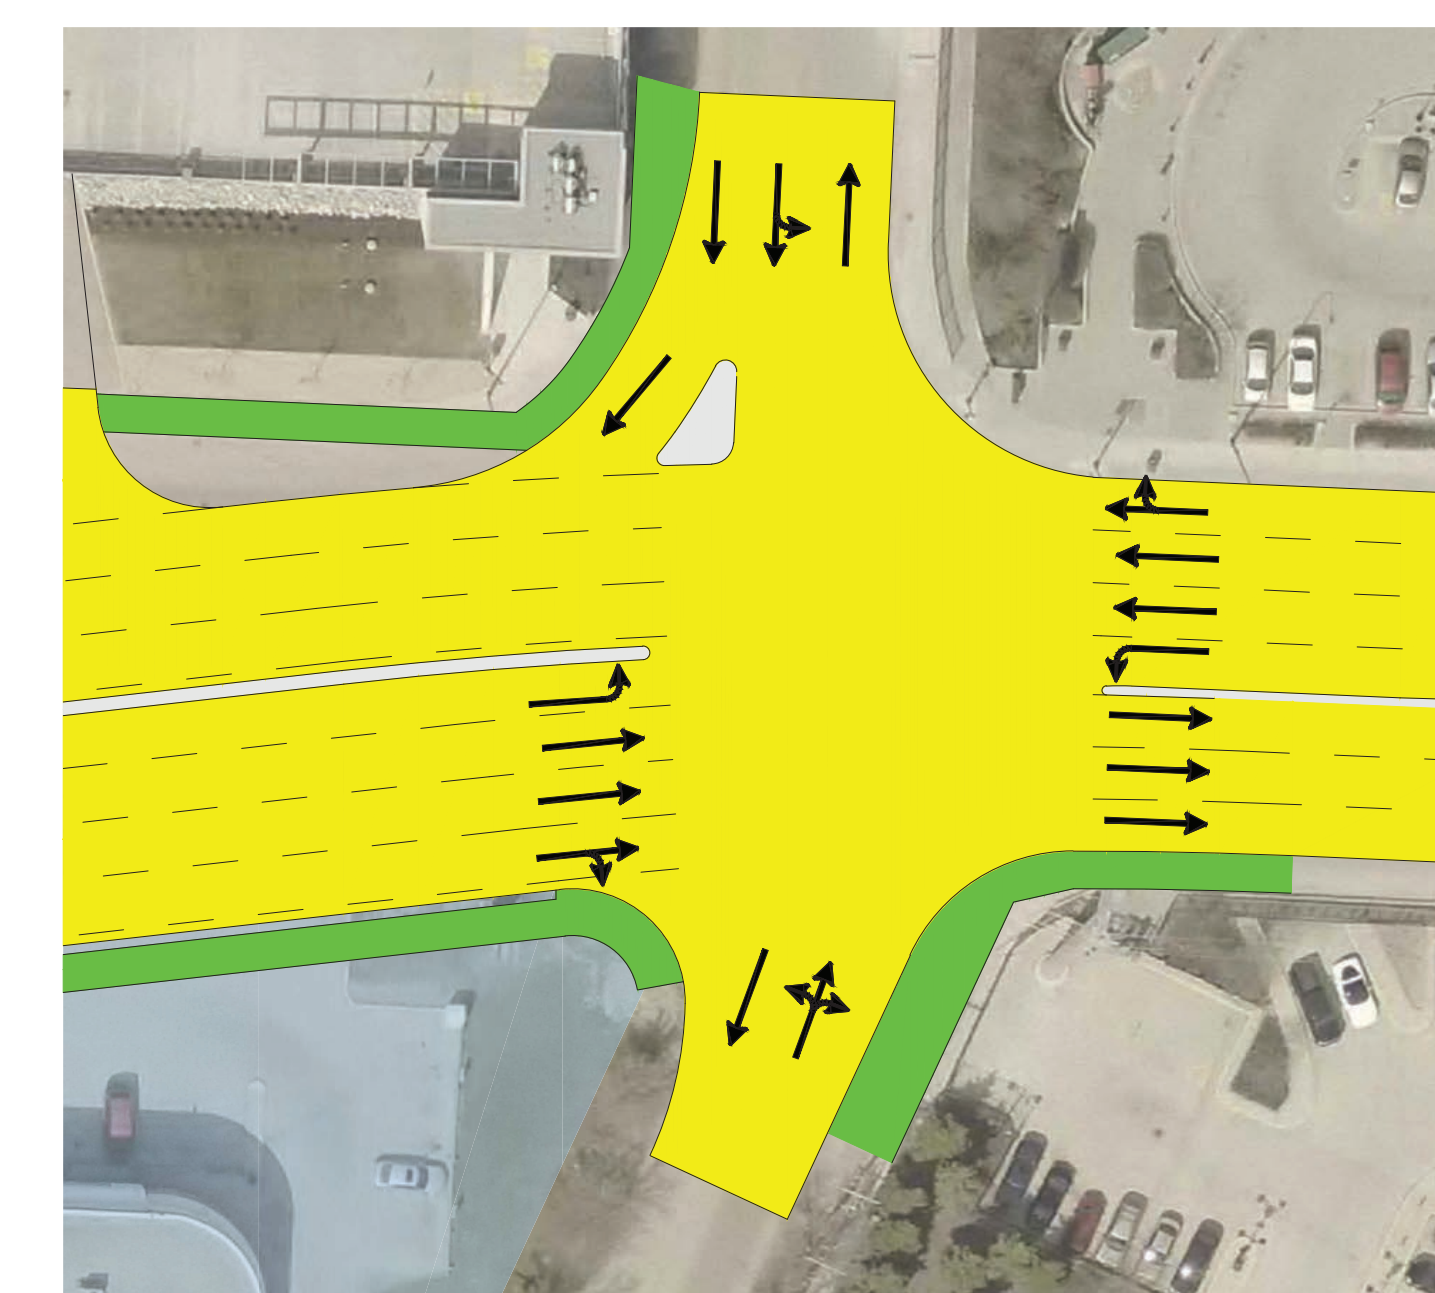

McPHILLIPS ST. & JARVIS AVE.

